


Keynote List

SEE GENERAL DWG INFO SHEET FOR COMPLETE LIST
Key Value Keynote Text

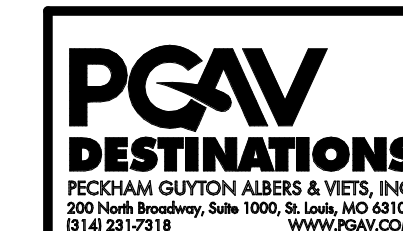


NOT FOR CONSTRUCTION

THE PLAN AND INTERPRETATION ARE ONLY TO BE USED FOR INFORMATIONAL PURPOSES AND NOT FOR CONSTRUCTION. THE CONTRACTOR SHALL VERIFY ALL INFORMATION AND PROVIDE VERIFICATION AND CERTIFICATION OF COMPLIANCE WITH THE APPLICABLE REGULATIONS.

Accessibility for Persons with Disabilities: This drawing contains layout and elements critical to providing Access for Disabled Persons. Contractor shall provide verification and certification of compliance with the applicable accessibility regulations.

Design Intent: The layout and design shown on these drawings is for design intent. Changes, sketches, drawings, picture references, material specifications, and notes on this document are for the express purpose of location, general identification, reference, and design intent. Structural design, code compliance, manufacture, installation and safety of operation are to be provided by the Contractor including engineering documentation signed and sealed by a qualified Engineer licensed to practice in the state of Ohio. The Architect/Designer's review of submittals is for the purpose of checking for consistency with information given and the design concept expressed in the Contract Documents.

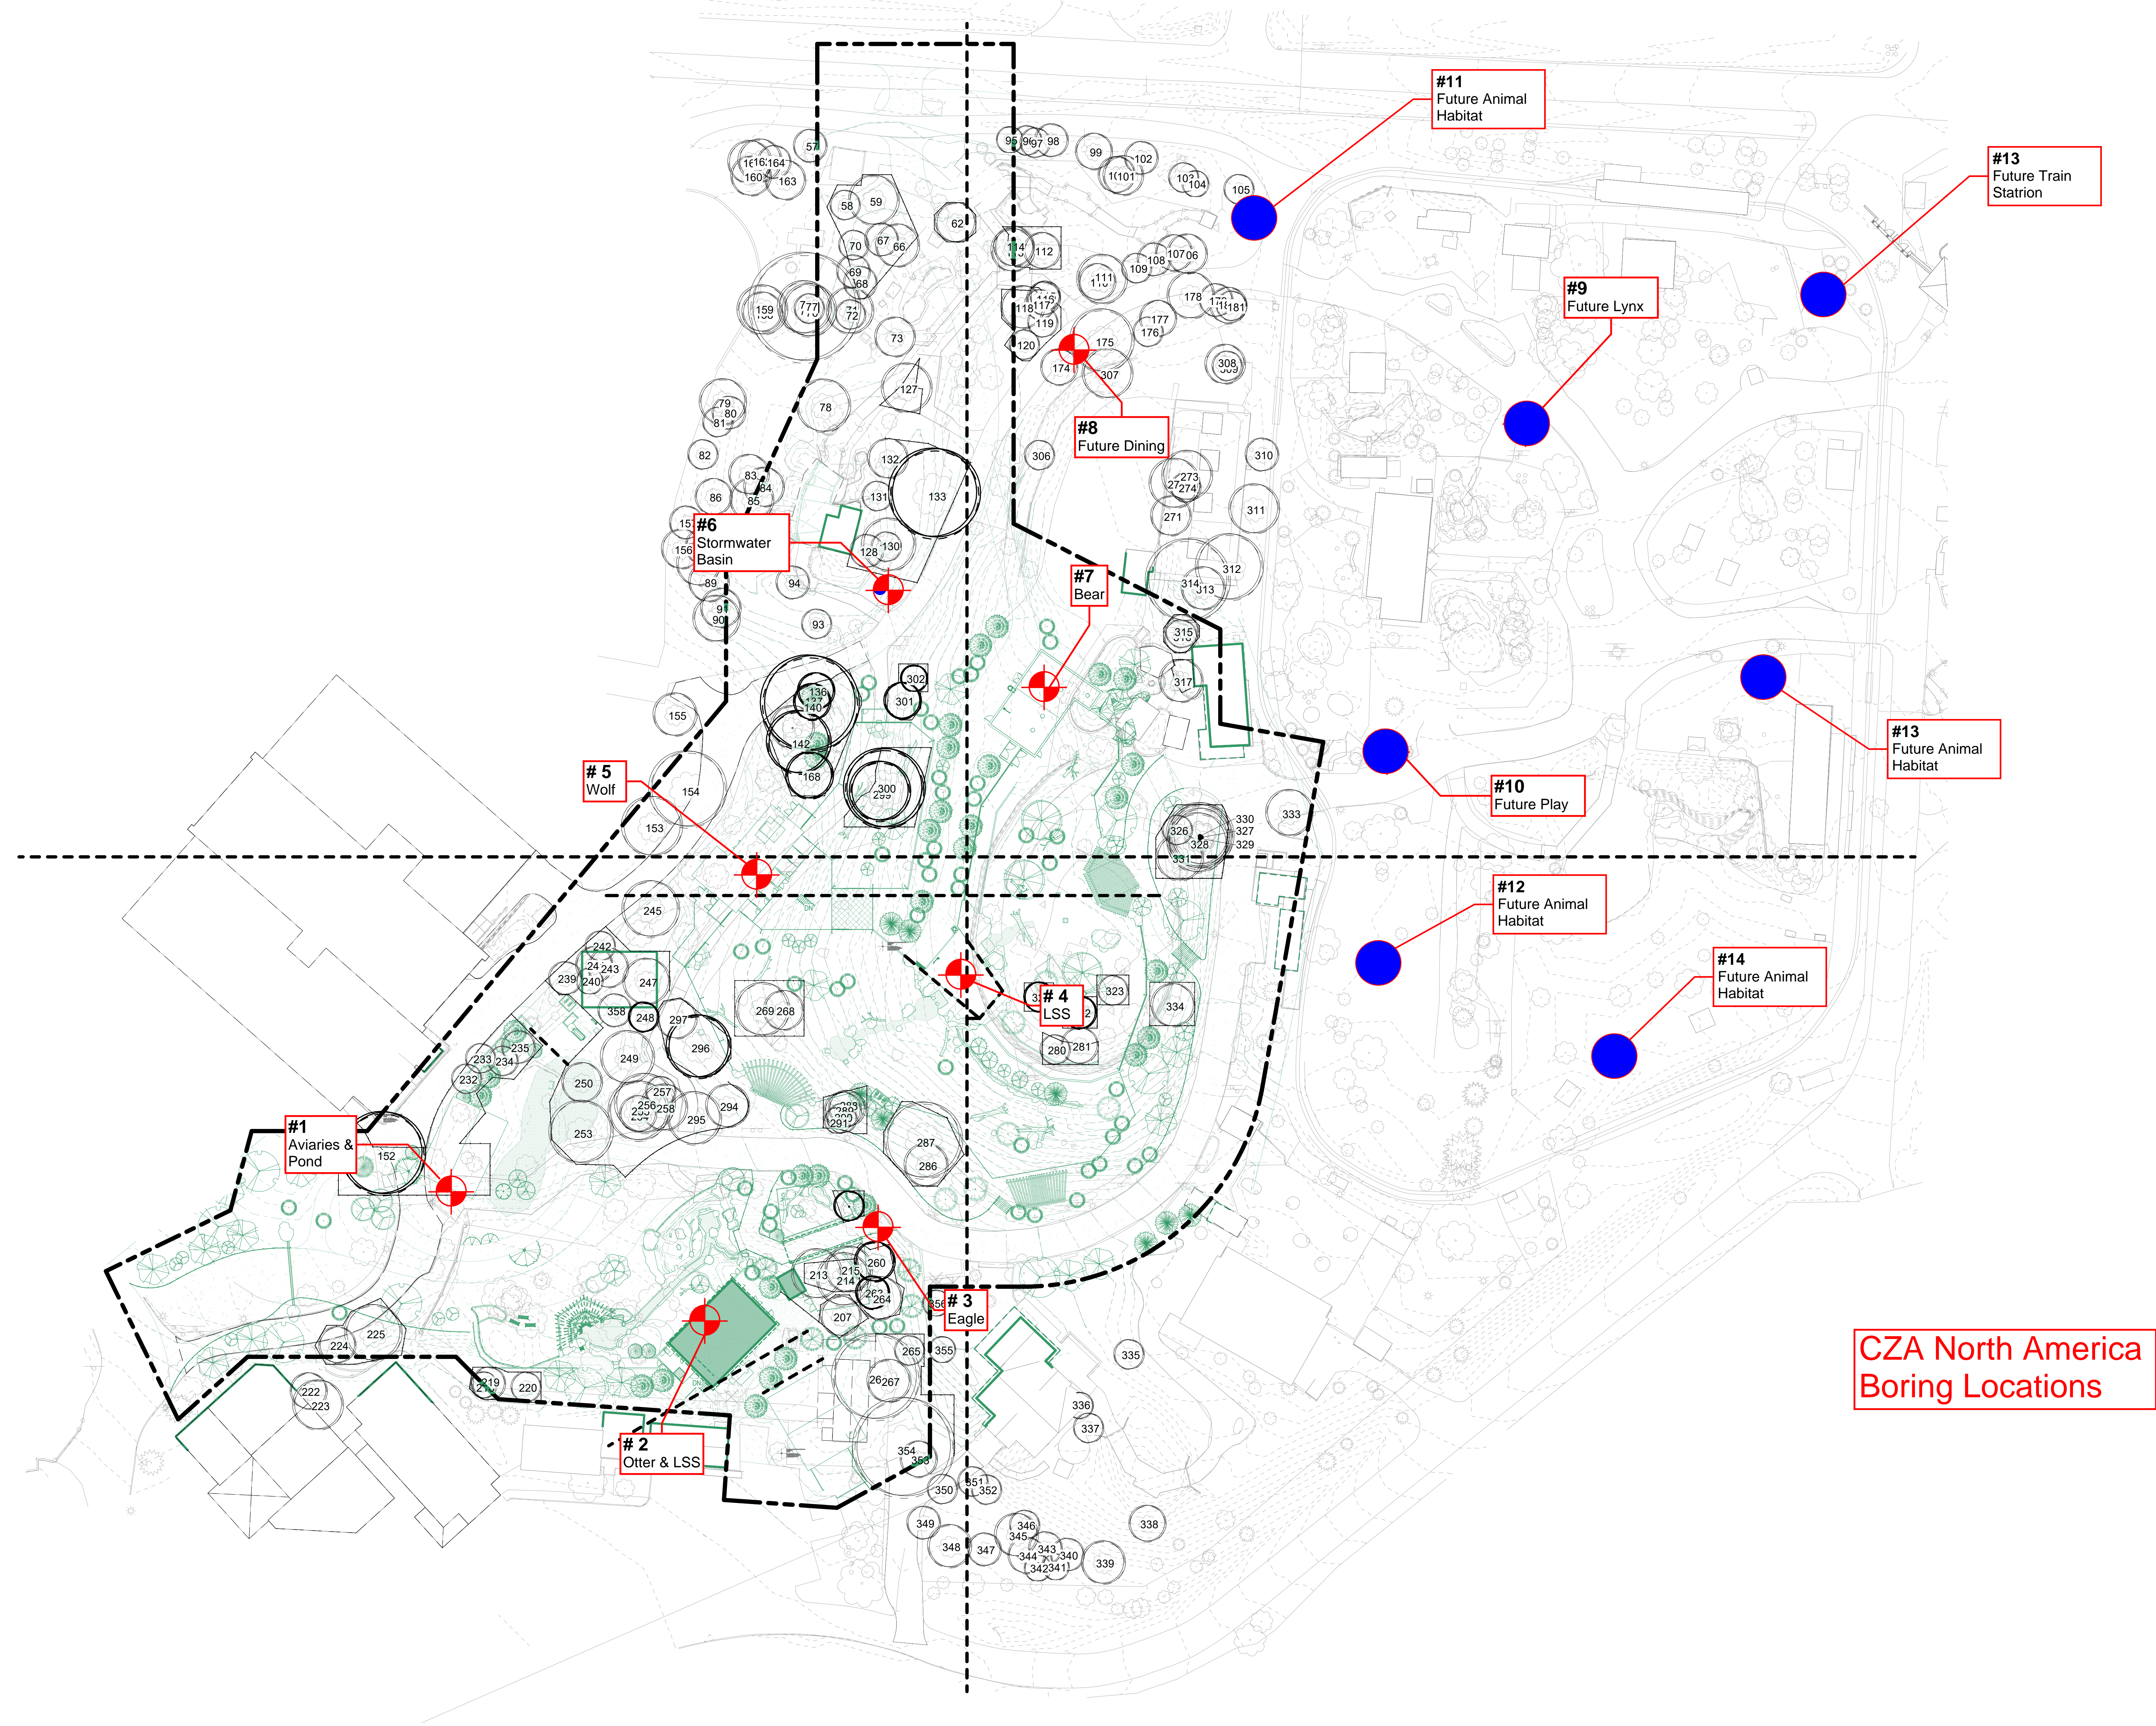

CZA North America Boring Locations

| REVISION SCHEDULE | | |
|-------------------|-------------|------|
| NO. | DESCRIPTION | DATE |
| | | |
| | | |
| | | |
| | | |
| | | |
| | | |
| | | |
| | | |
| | | |
| | | |



CZA NORTH AMERICA PHASE 1
Powell, OH

PACKAGE 1B

SCHEMATIC DESIGN

OVERALL LANDSCAPE TREE PRESERVATION PLAN



DATE: 07/21/22

DR: EKH CK: THM
PG&V CLIENT: CZA

SHEET NUMBER: L02.201

REFERENCE ONLY

| | |
|----|----|
| B1 | B2 |
| A1 | A2 |

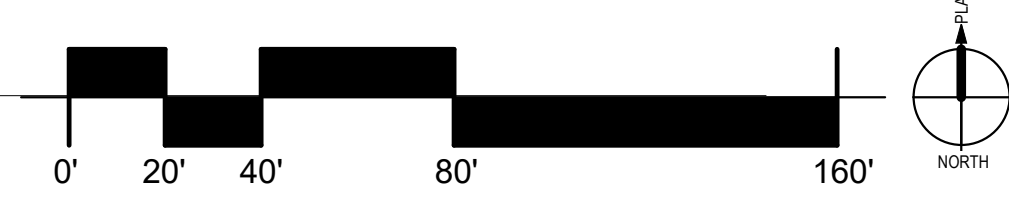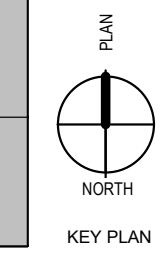

17/10/10_CZA_NA_Phase_1_LR_Site_B22.dwg 05/20/2021 15:57 PM